



DISTRICT	COUNTY	ROUTE	SECTION	SHEET
5-0	NORTHAMPTON	1032	01B	2 OF 4
PORTLAND BOROUGH				
REVISION NUMBER	REVISIONS	DATE	BY	APPROVED

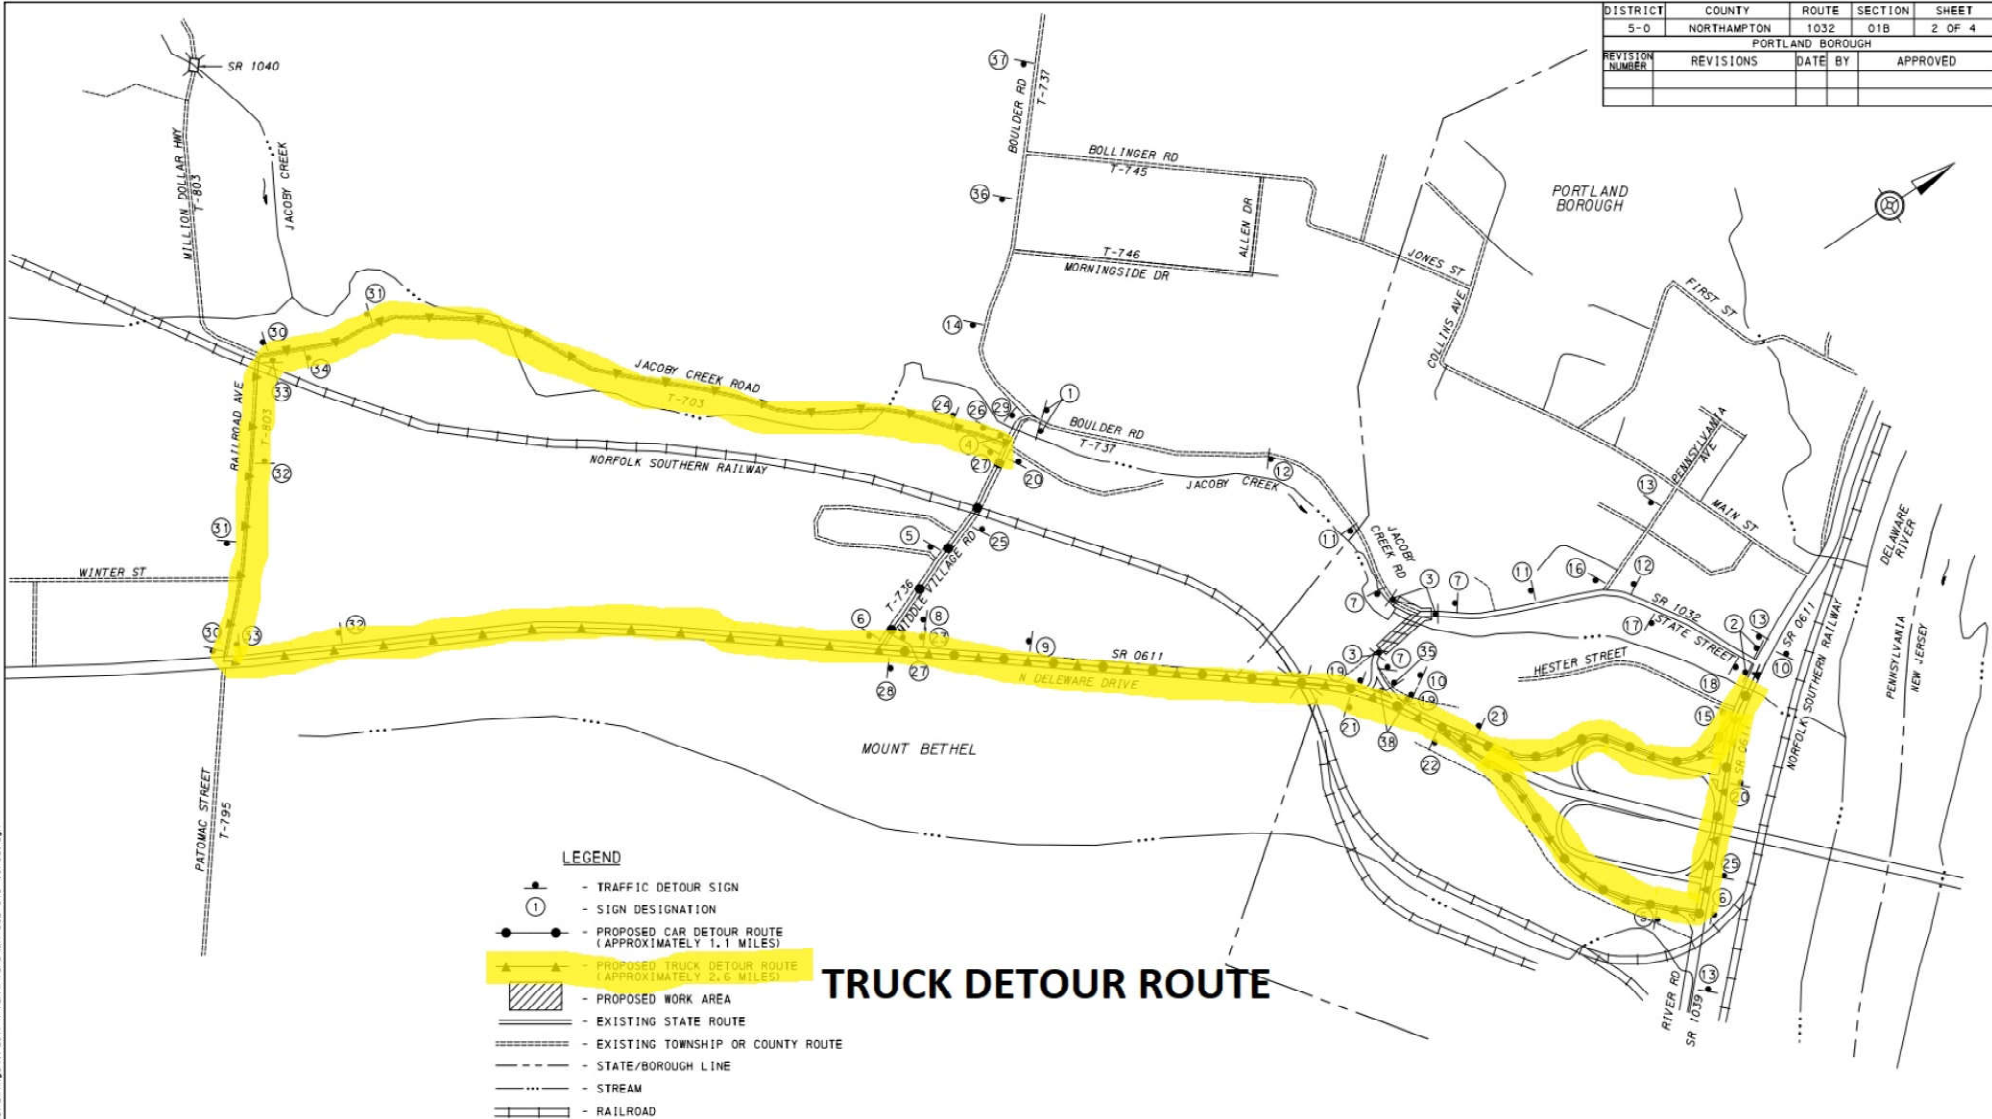

- LEGEND**
- TRAFFIC DETOUR SIGN
 - SIGN DESIGNATION
 - PROPOSED CAR DETOUR ROUTE (APPROXIMATELY 1.1 MILES)
 - PROPOSED TRUCK DETOUR ROUTE (APPROXIMATELY 2.6 MILES)
 - PROPOSED WORK AREA
 - EXISTING STATE ROUTE
 - EXISTING TOWNSHIP OR COUNTY ROUTE
 - STATE/BOROUGH LINE
 - STREAM
 - RAILROAD

TRUCK DETOUR ROUTE

DETOUR PLAN

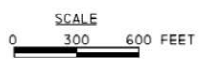

TRAFFIC CONTROL PLAN



DATE: 12/25/2020 TIME: 12:52:45 PM
 FILENAME: S:\7801-02-SR1032\01B-Detour\Map\TDCtr-IP\map\ora\Sr1032-01B-TD03.dgn